



PLAN DE SITUATION
1/25000

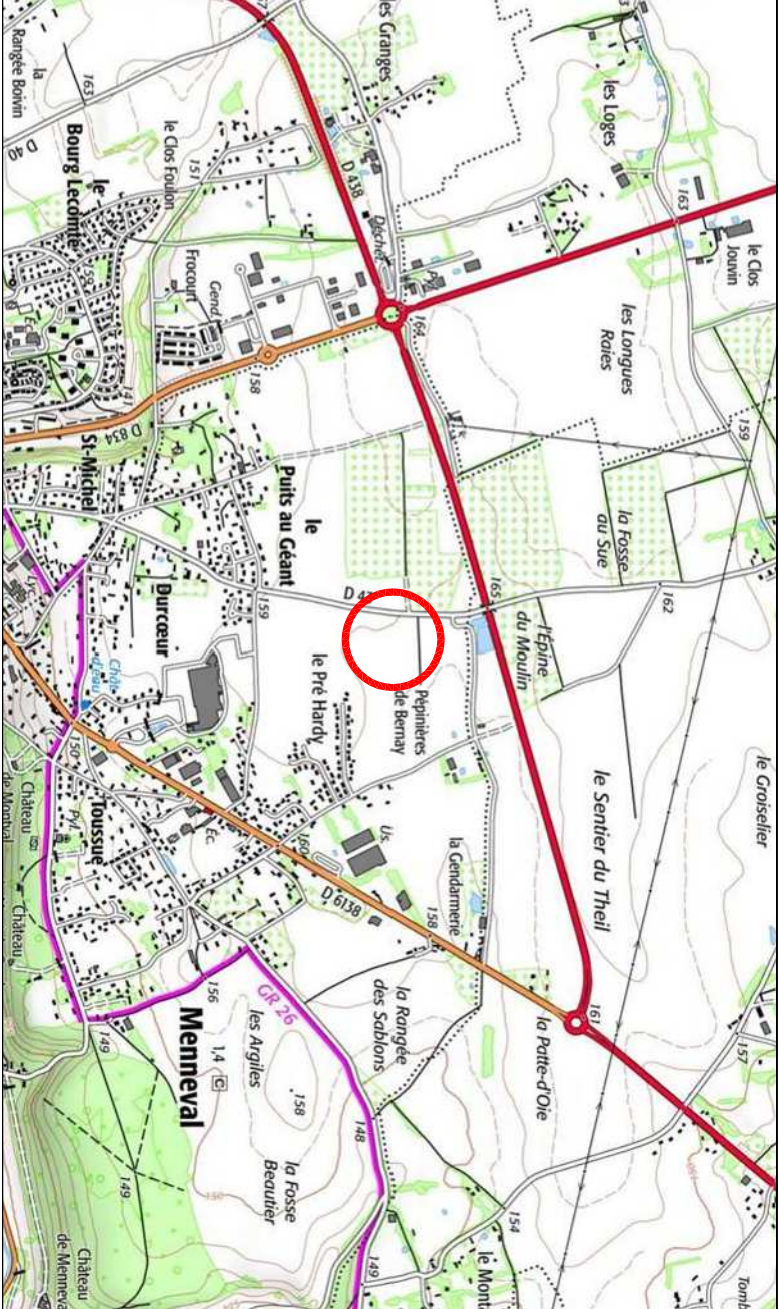

PLAN D'ENSEMBLE
Sans échelle

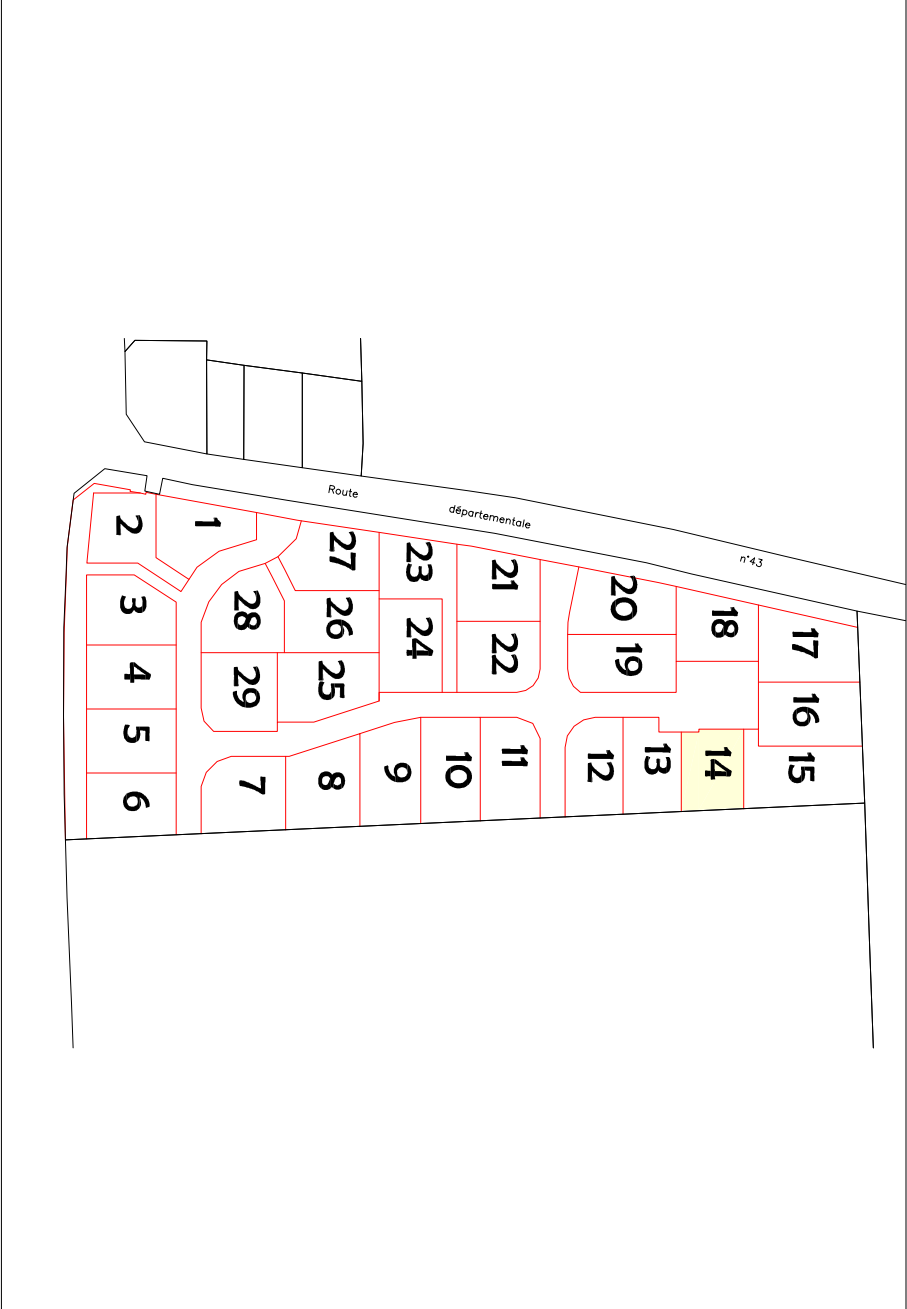

Département de l'Eure
COMMUNE DE MENNEVAL
Le Pré Hardy Ouest

Lotissement
Lot n°14
Cadastré Section ZC n°243
Superficie mesurée : 588 m²

SAS DRAKKAR DEVELOPPEMENT
216 Route de Neufchâtel
76420 BIHOREL


PLAN DE VENTE

Date : 5 Juillet 2023



Dossier : PA21172

PLAN DE MASSE
Echelle : 1/200

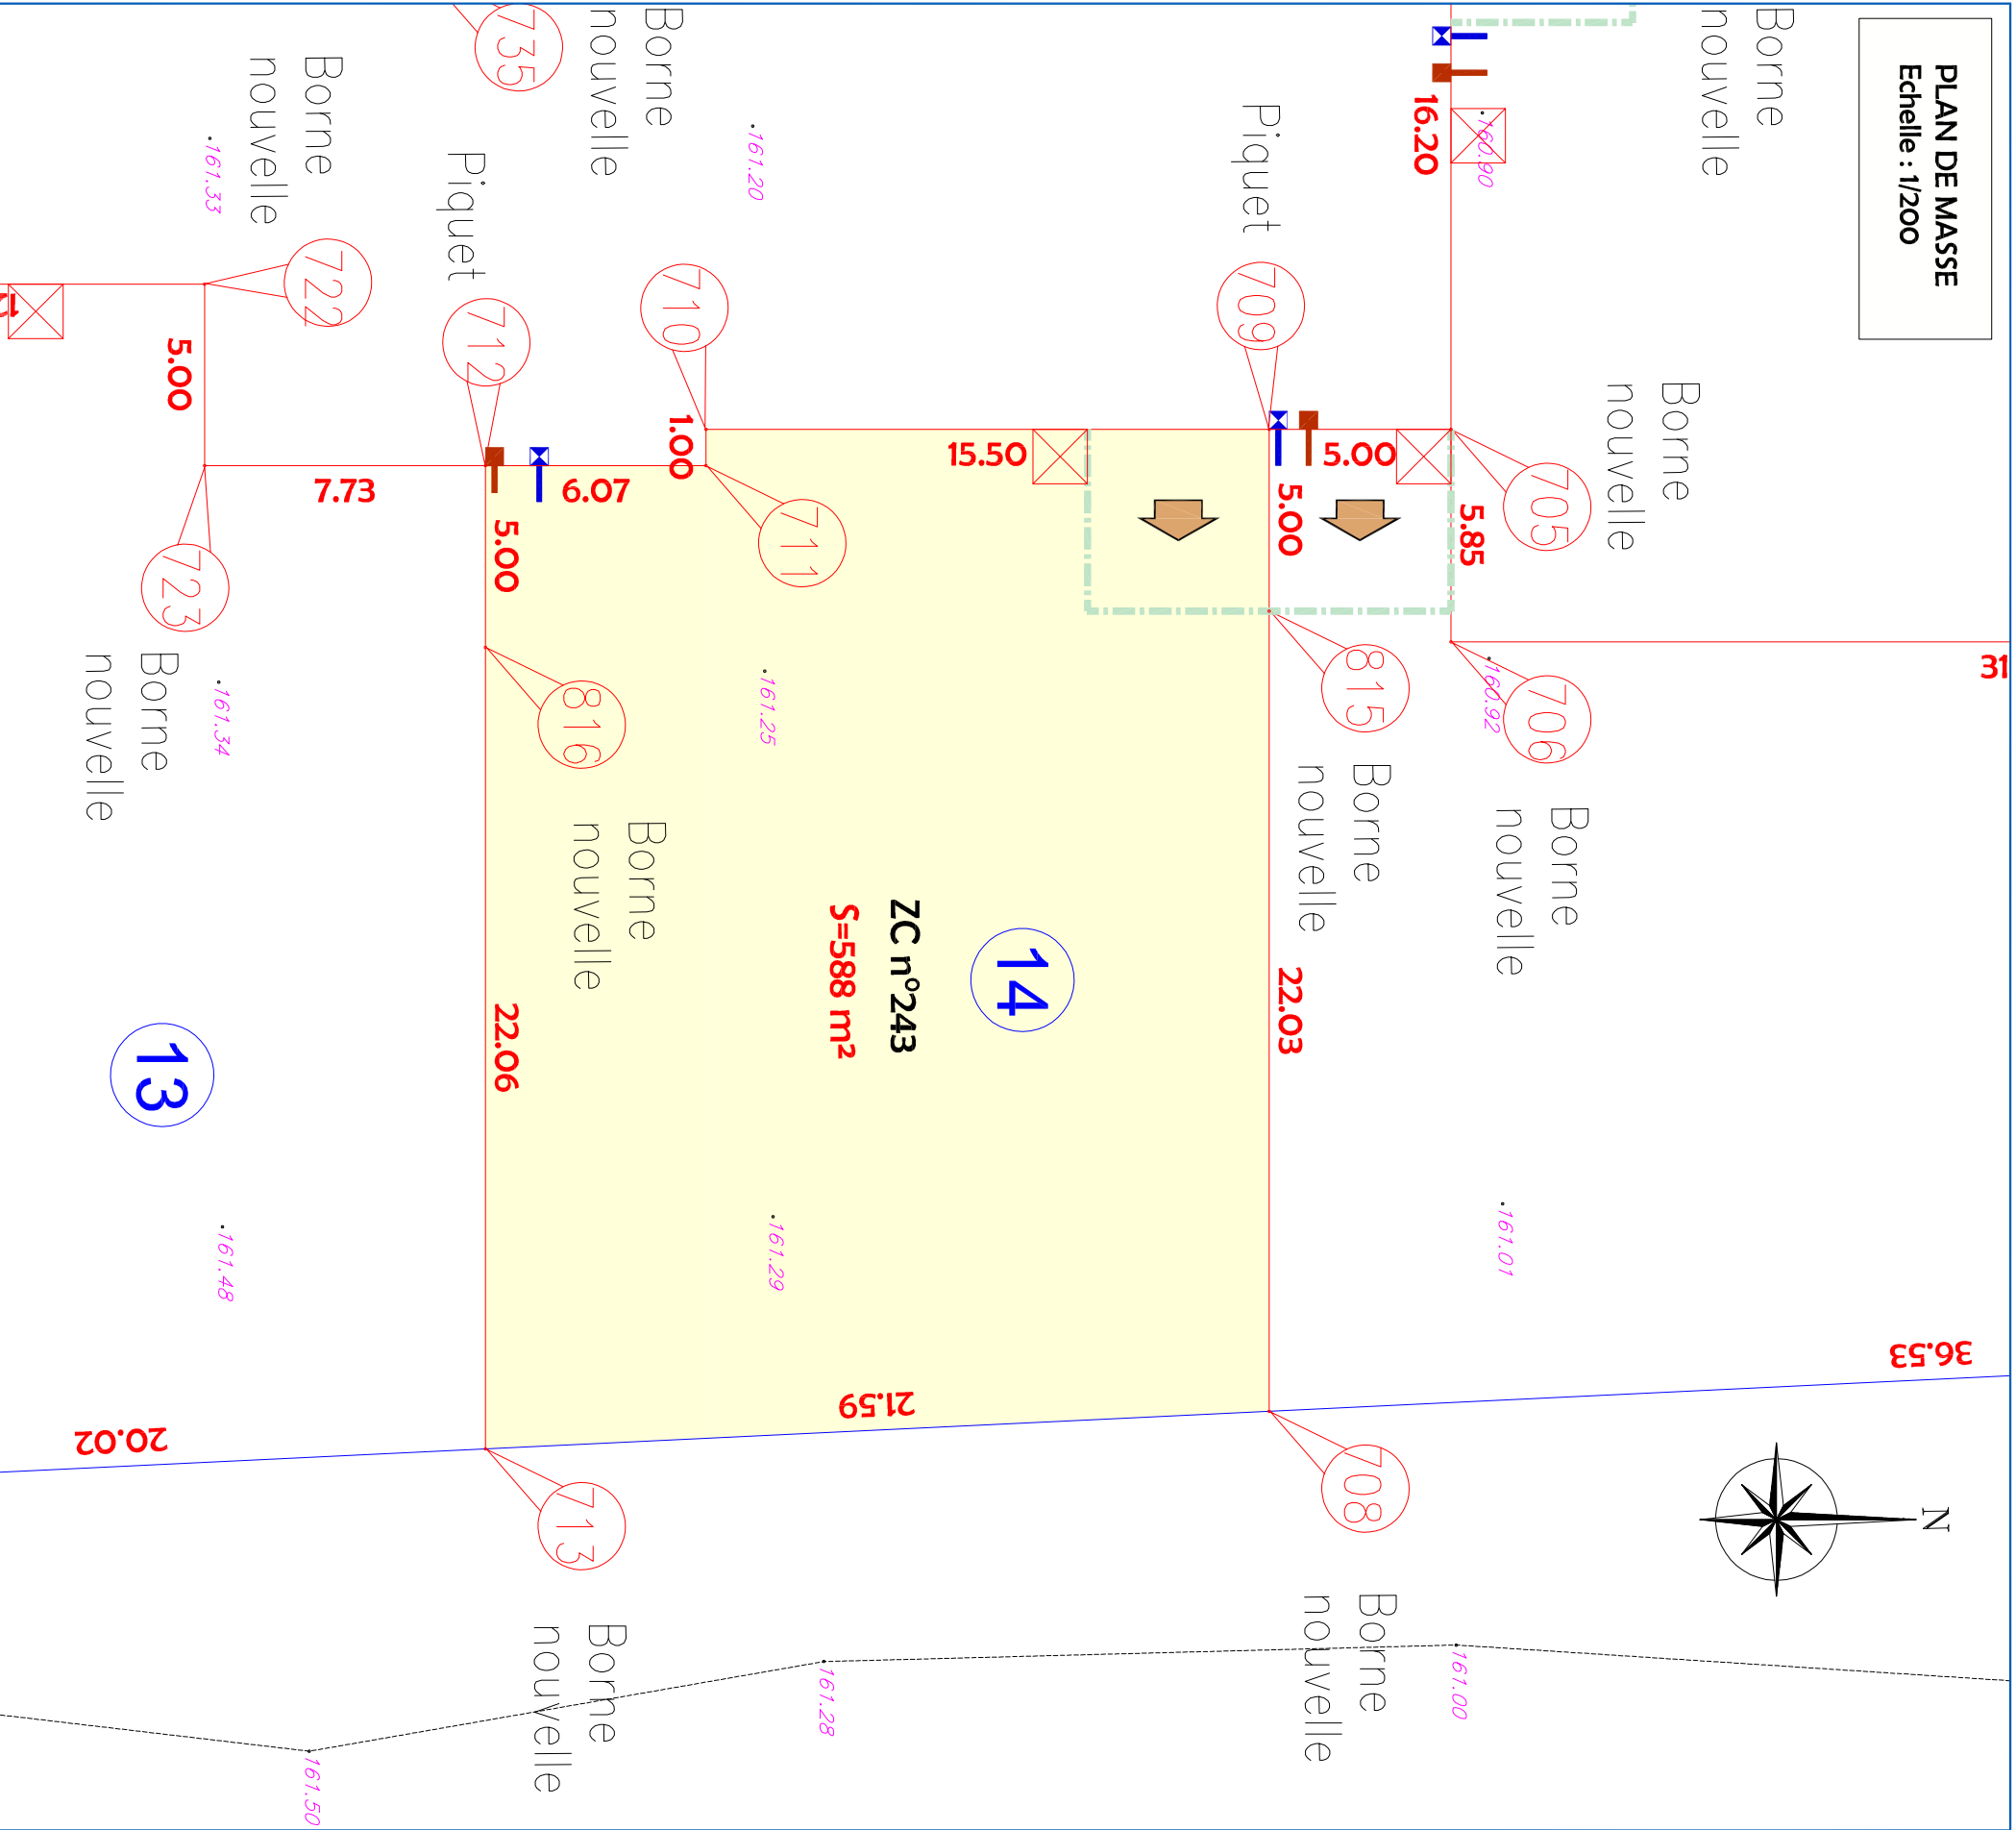

- Avant toute utilisation des repères, la concordance entre le plan et les points implantés sur le terrain devra être vérifiée.

LEGENDE:

- The diagram illustrates a vertical road layout with various traffic signs and their corresponding legal terms in French. The signs are arranged vertically, and the terms are listed to their right:

 - Limite de propriété**: Indicated by a blue line.
 - Limite nouvelle**: Indicated by a red line.
 - Regard de branchement EP**: Indicated by a blue arrow pointing right.
 - Boîte de branchement EU**: Indicated by a red arrow pointing right.
 - Boîte de branchement**: Indicated by a red square with a black 'X'.
 - ACCES au lot (Position imposée + recul de 5m00 obligatoire)**: Indicated by a brown arrow pointing left.
 - RECU DE PORTAIL imposé**: Indicated by a green dashed line.
 - Attitude des points avant travaux**: Indicated by a red dashed line.

